



SEZIONE 1-1

1:25

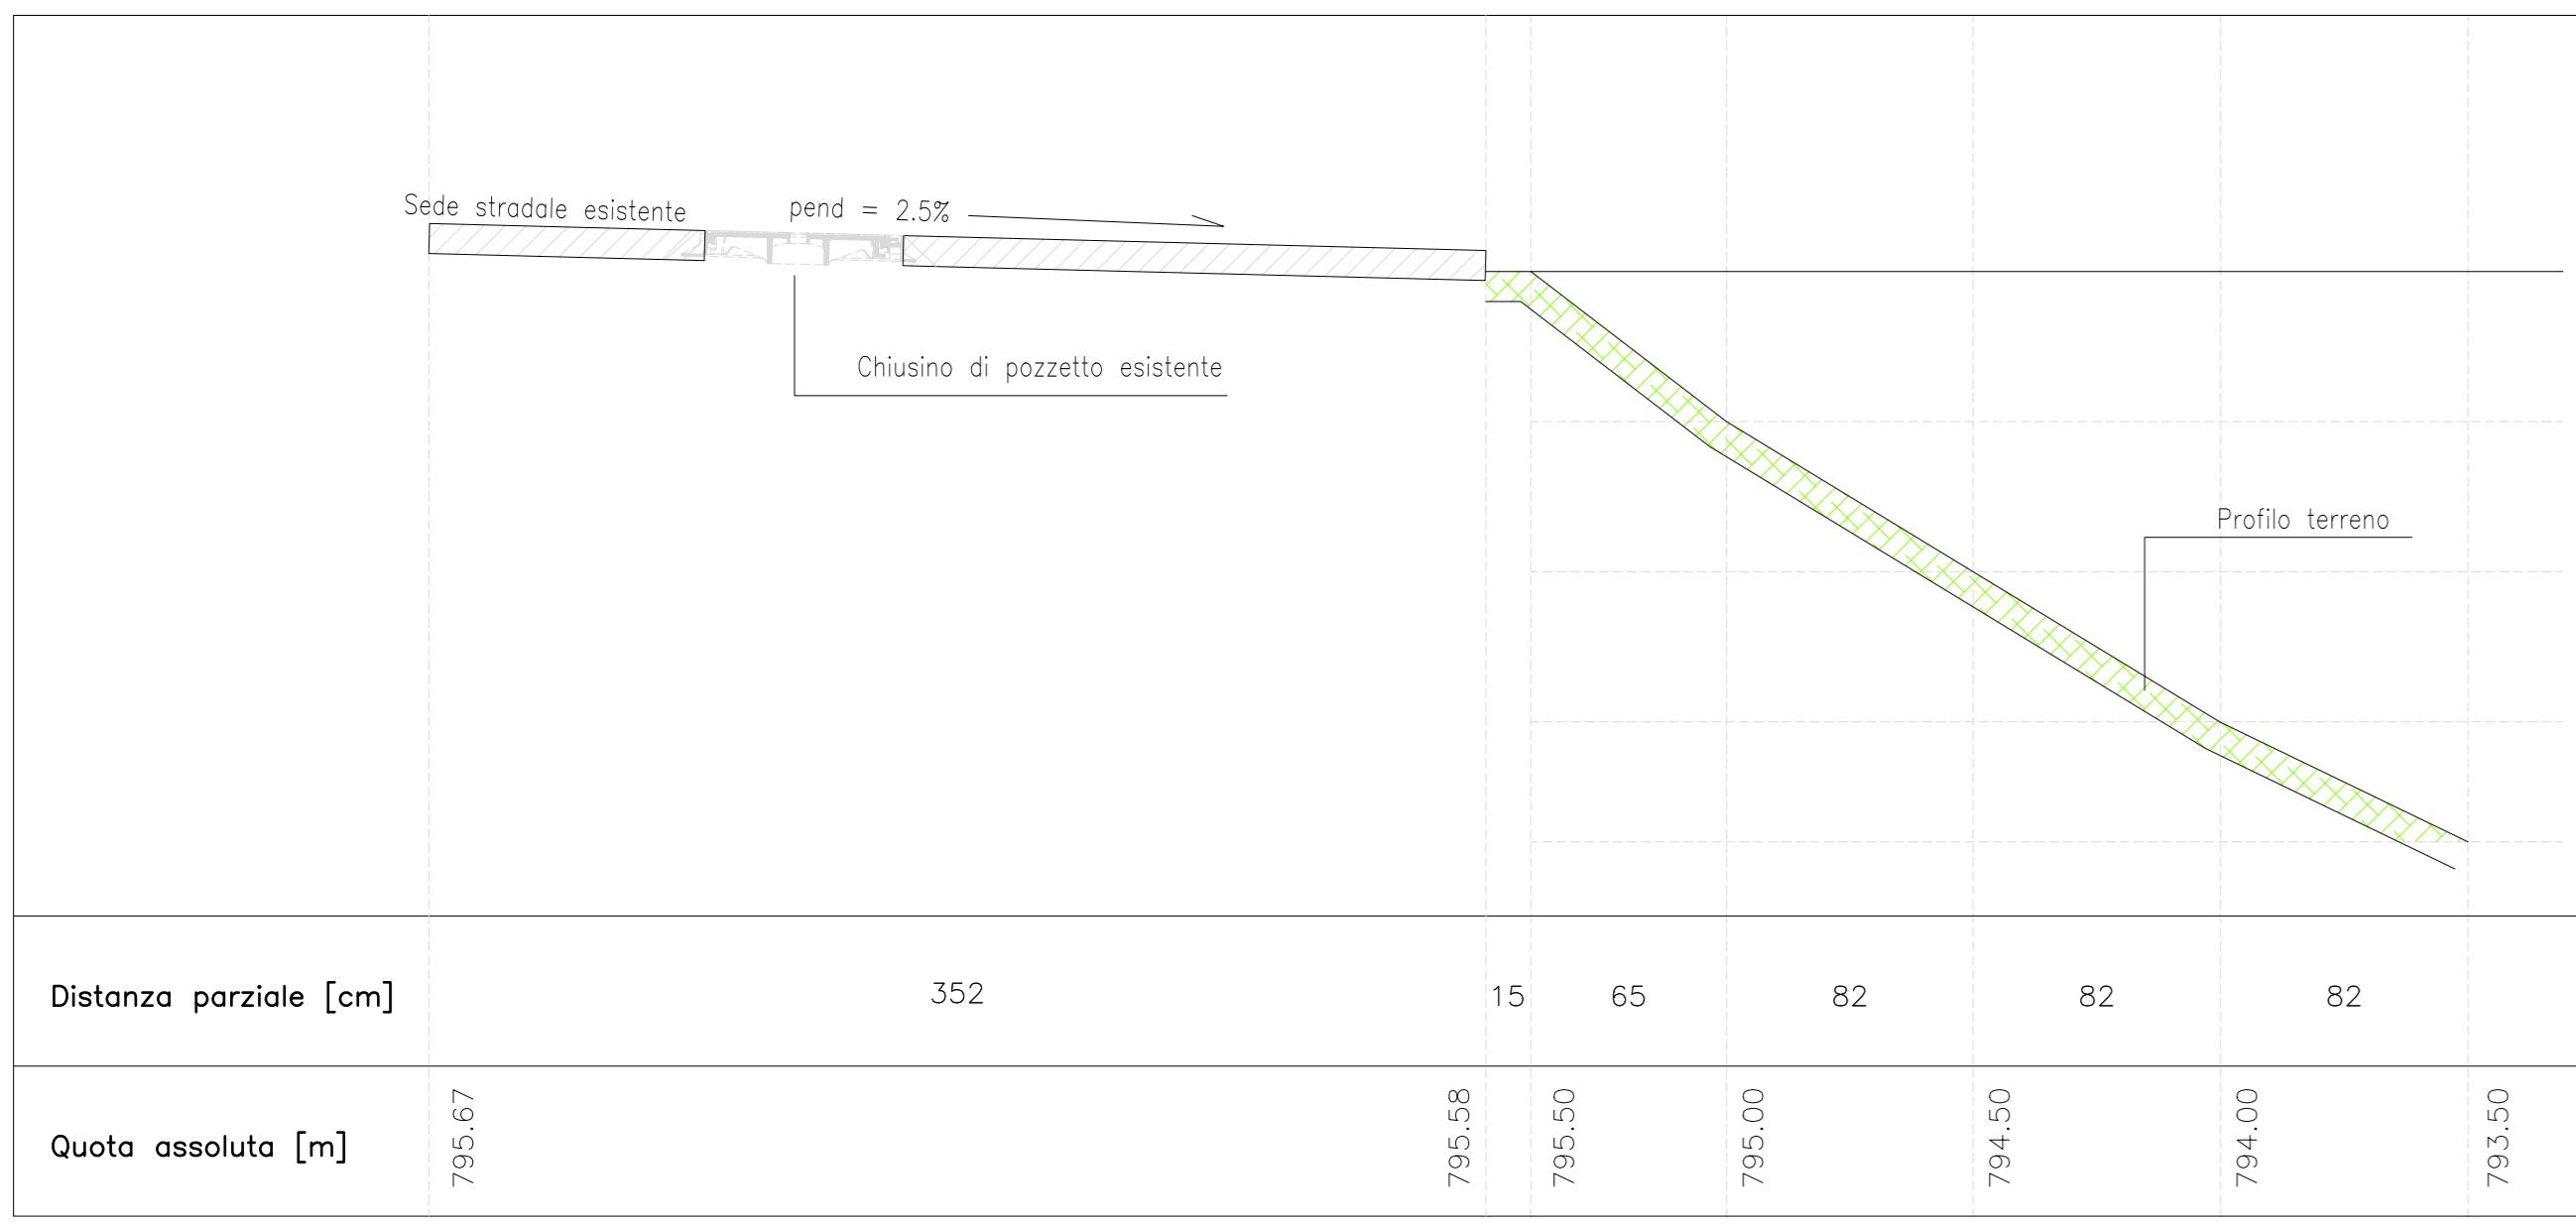


SEZIONE 2-2

1:25

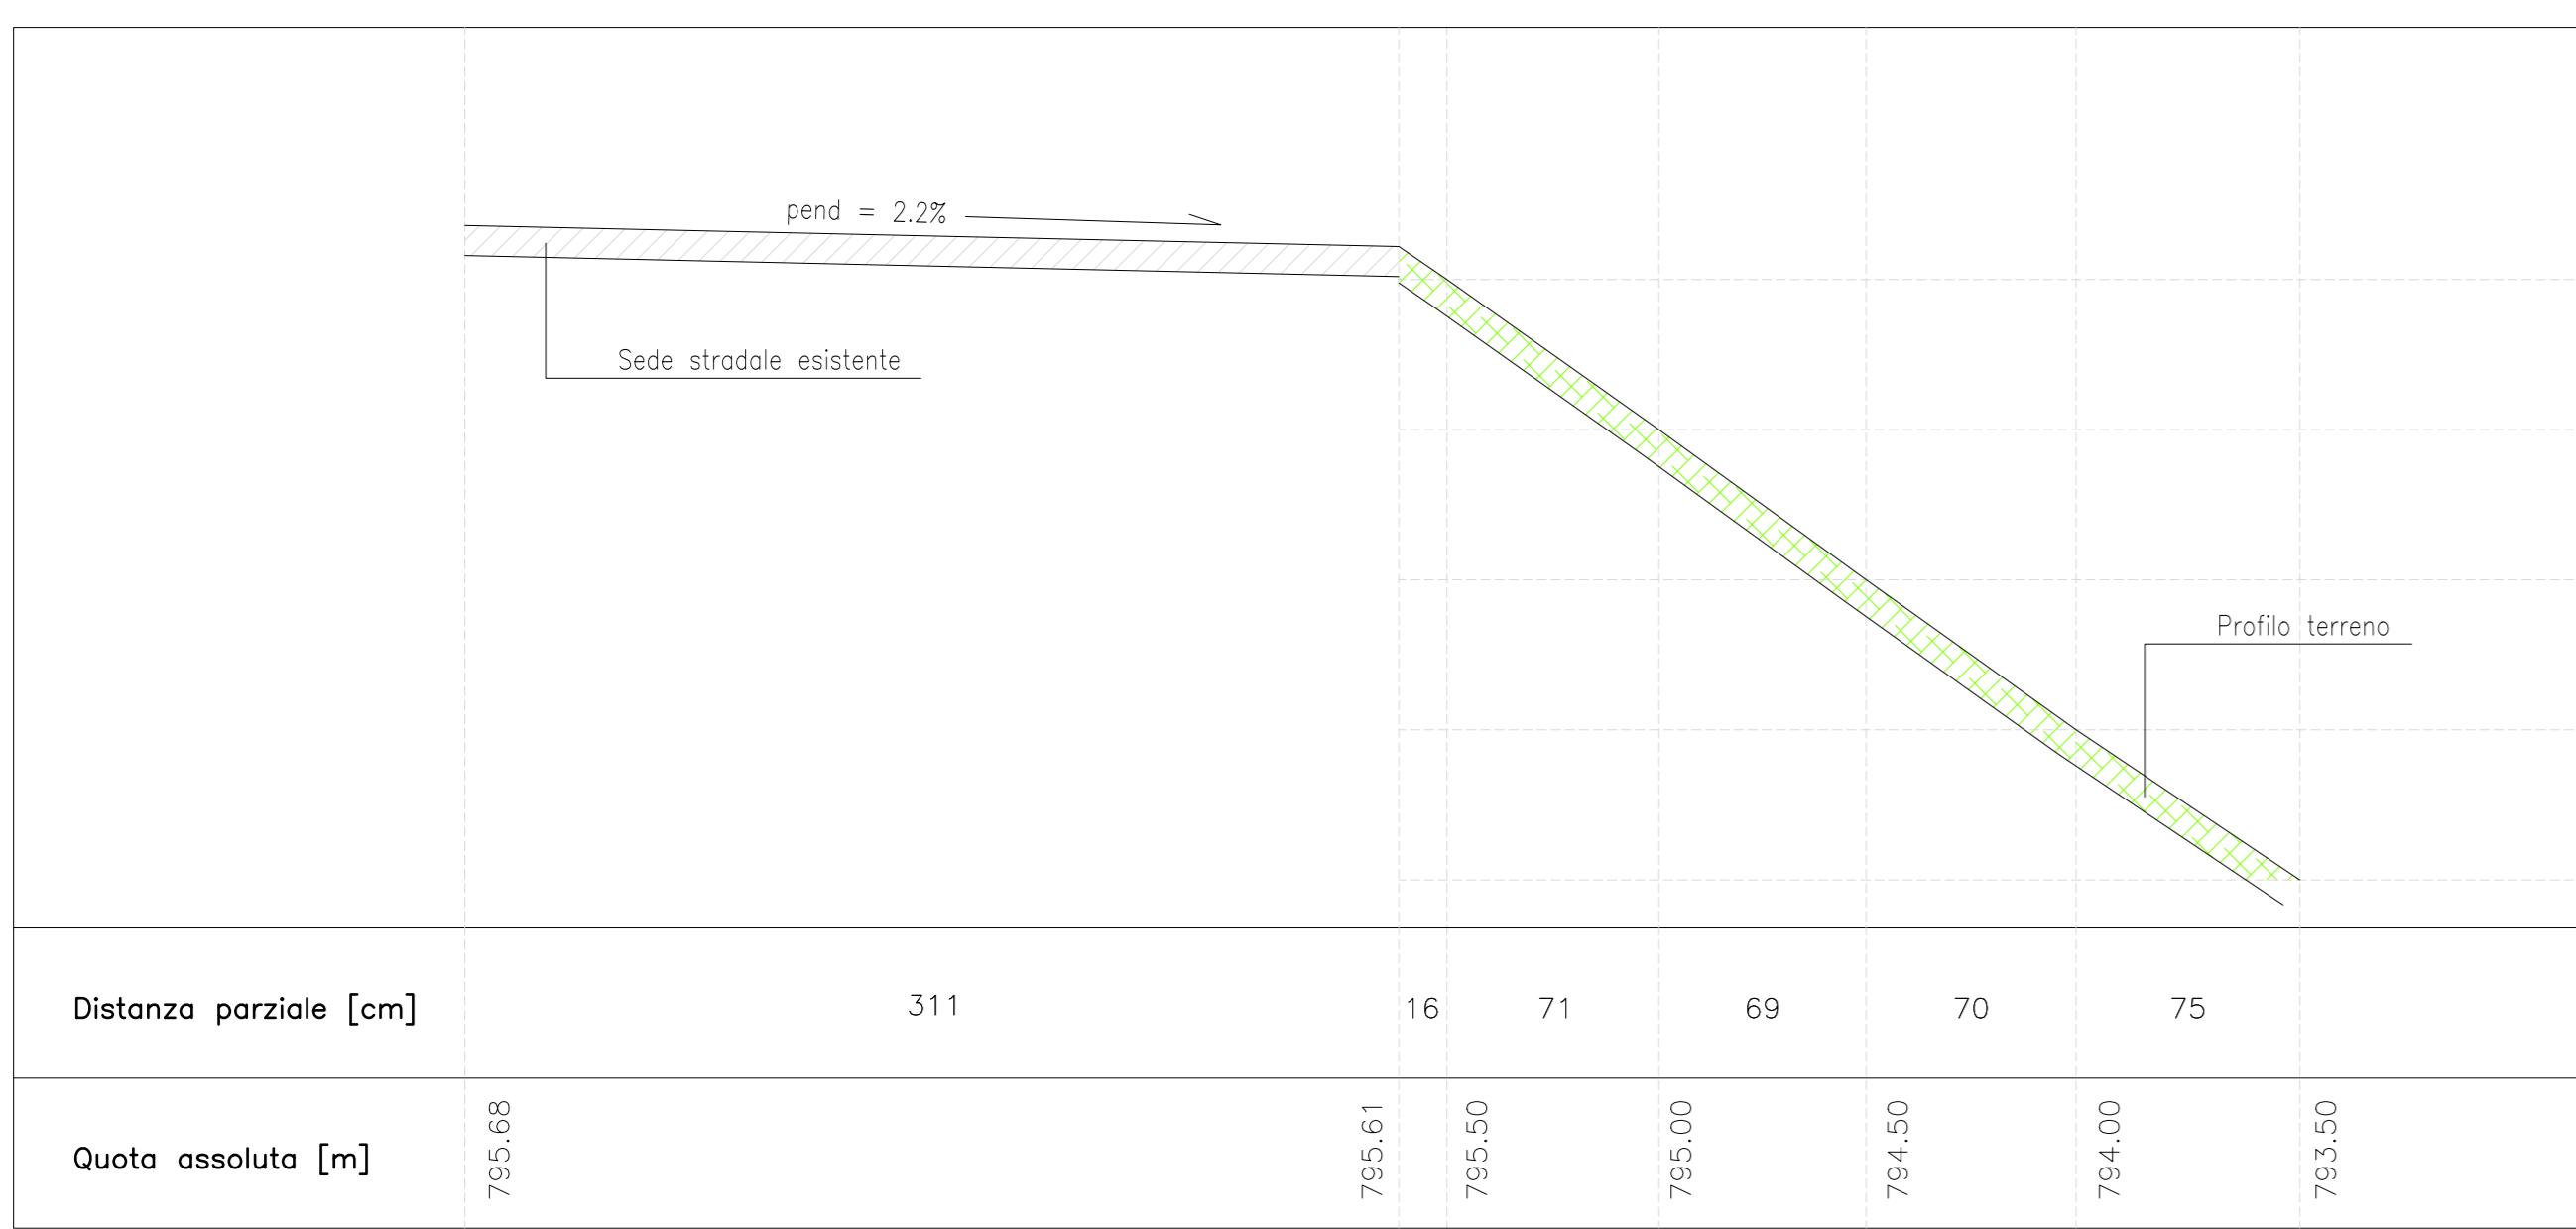


SEZIONE 3-3

1:25

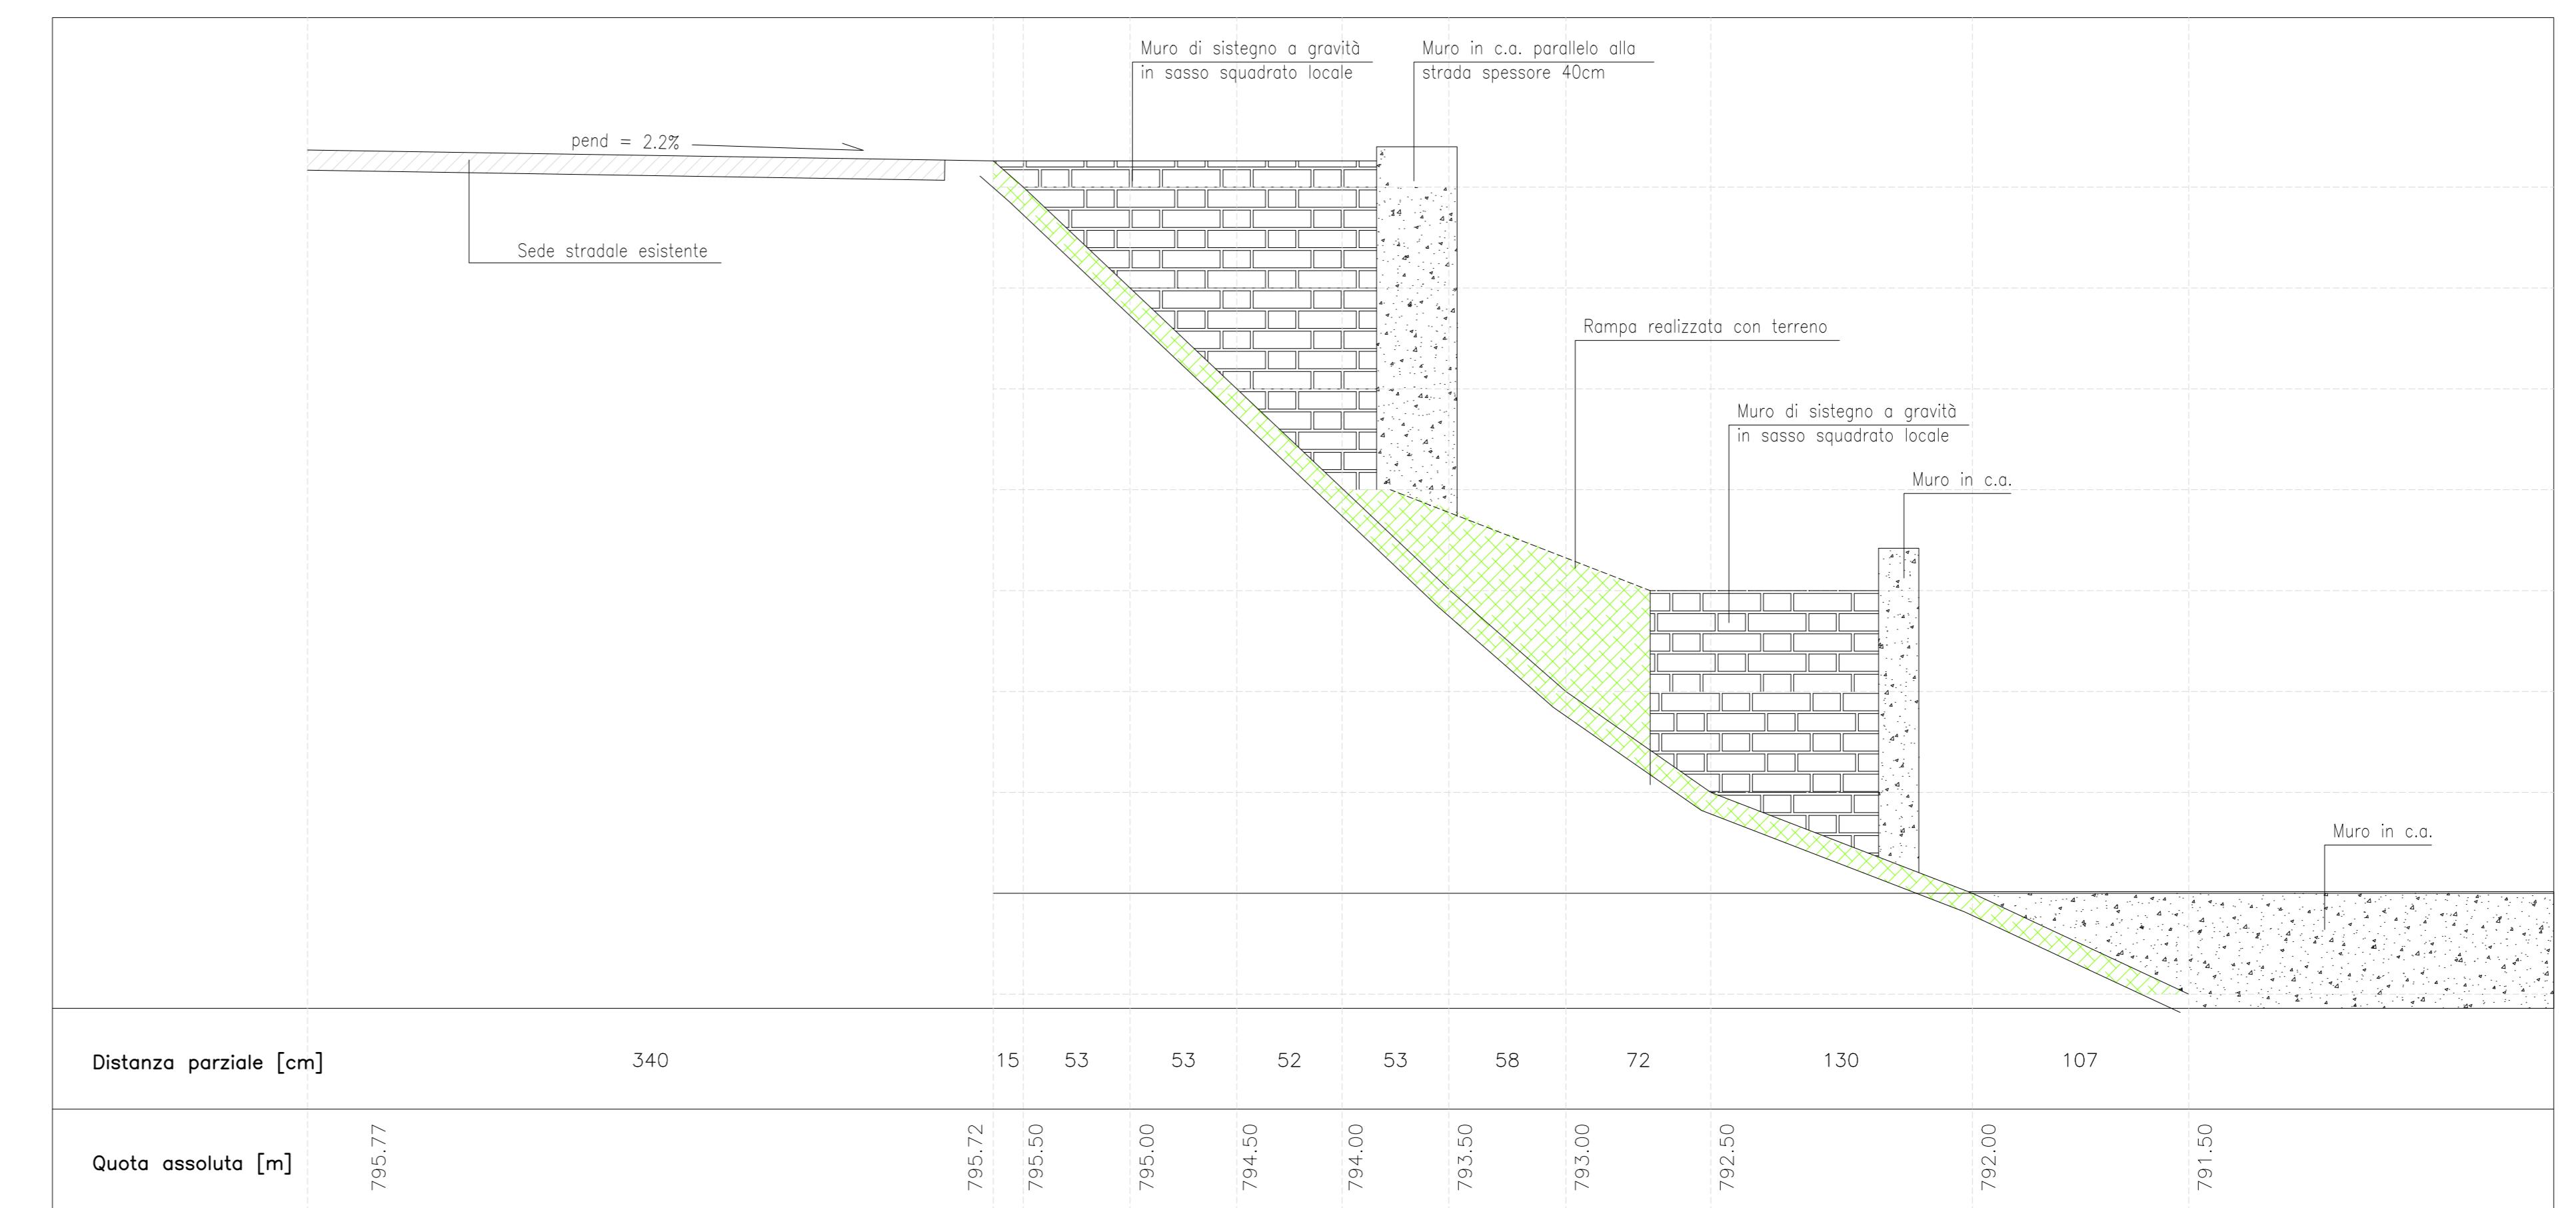

SEZIONE 4-4

1:25

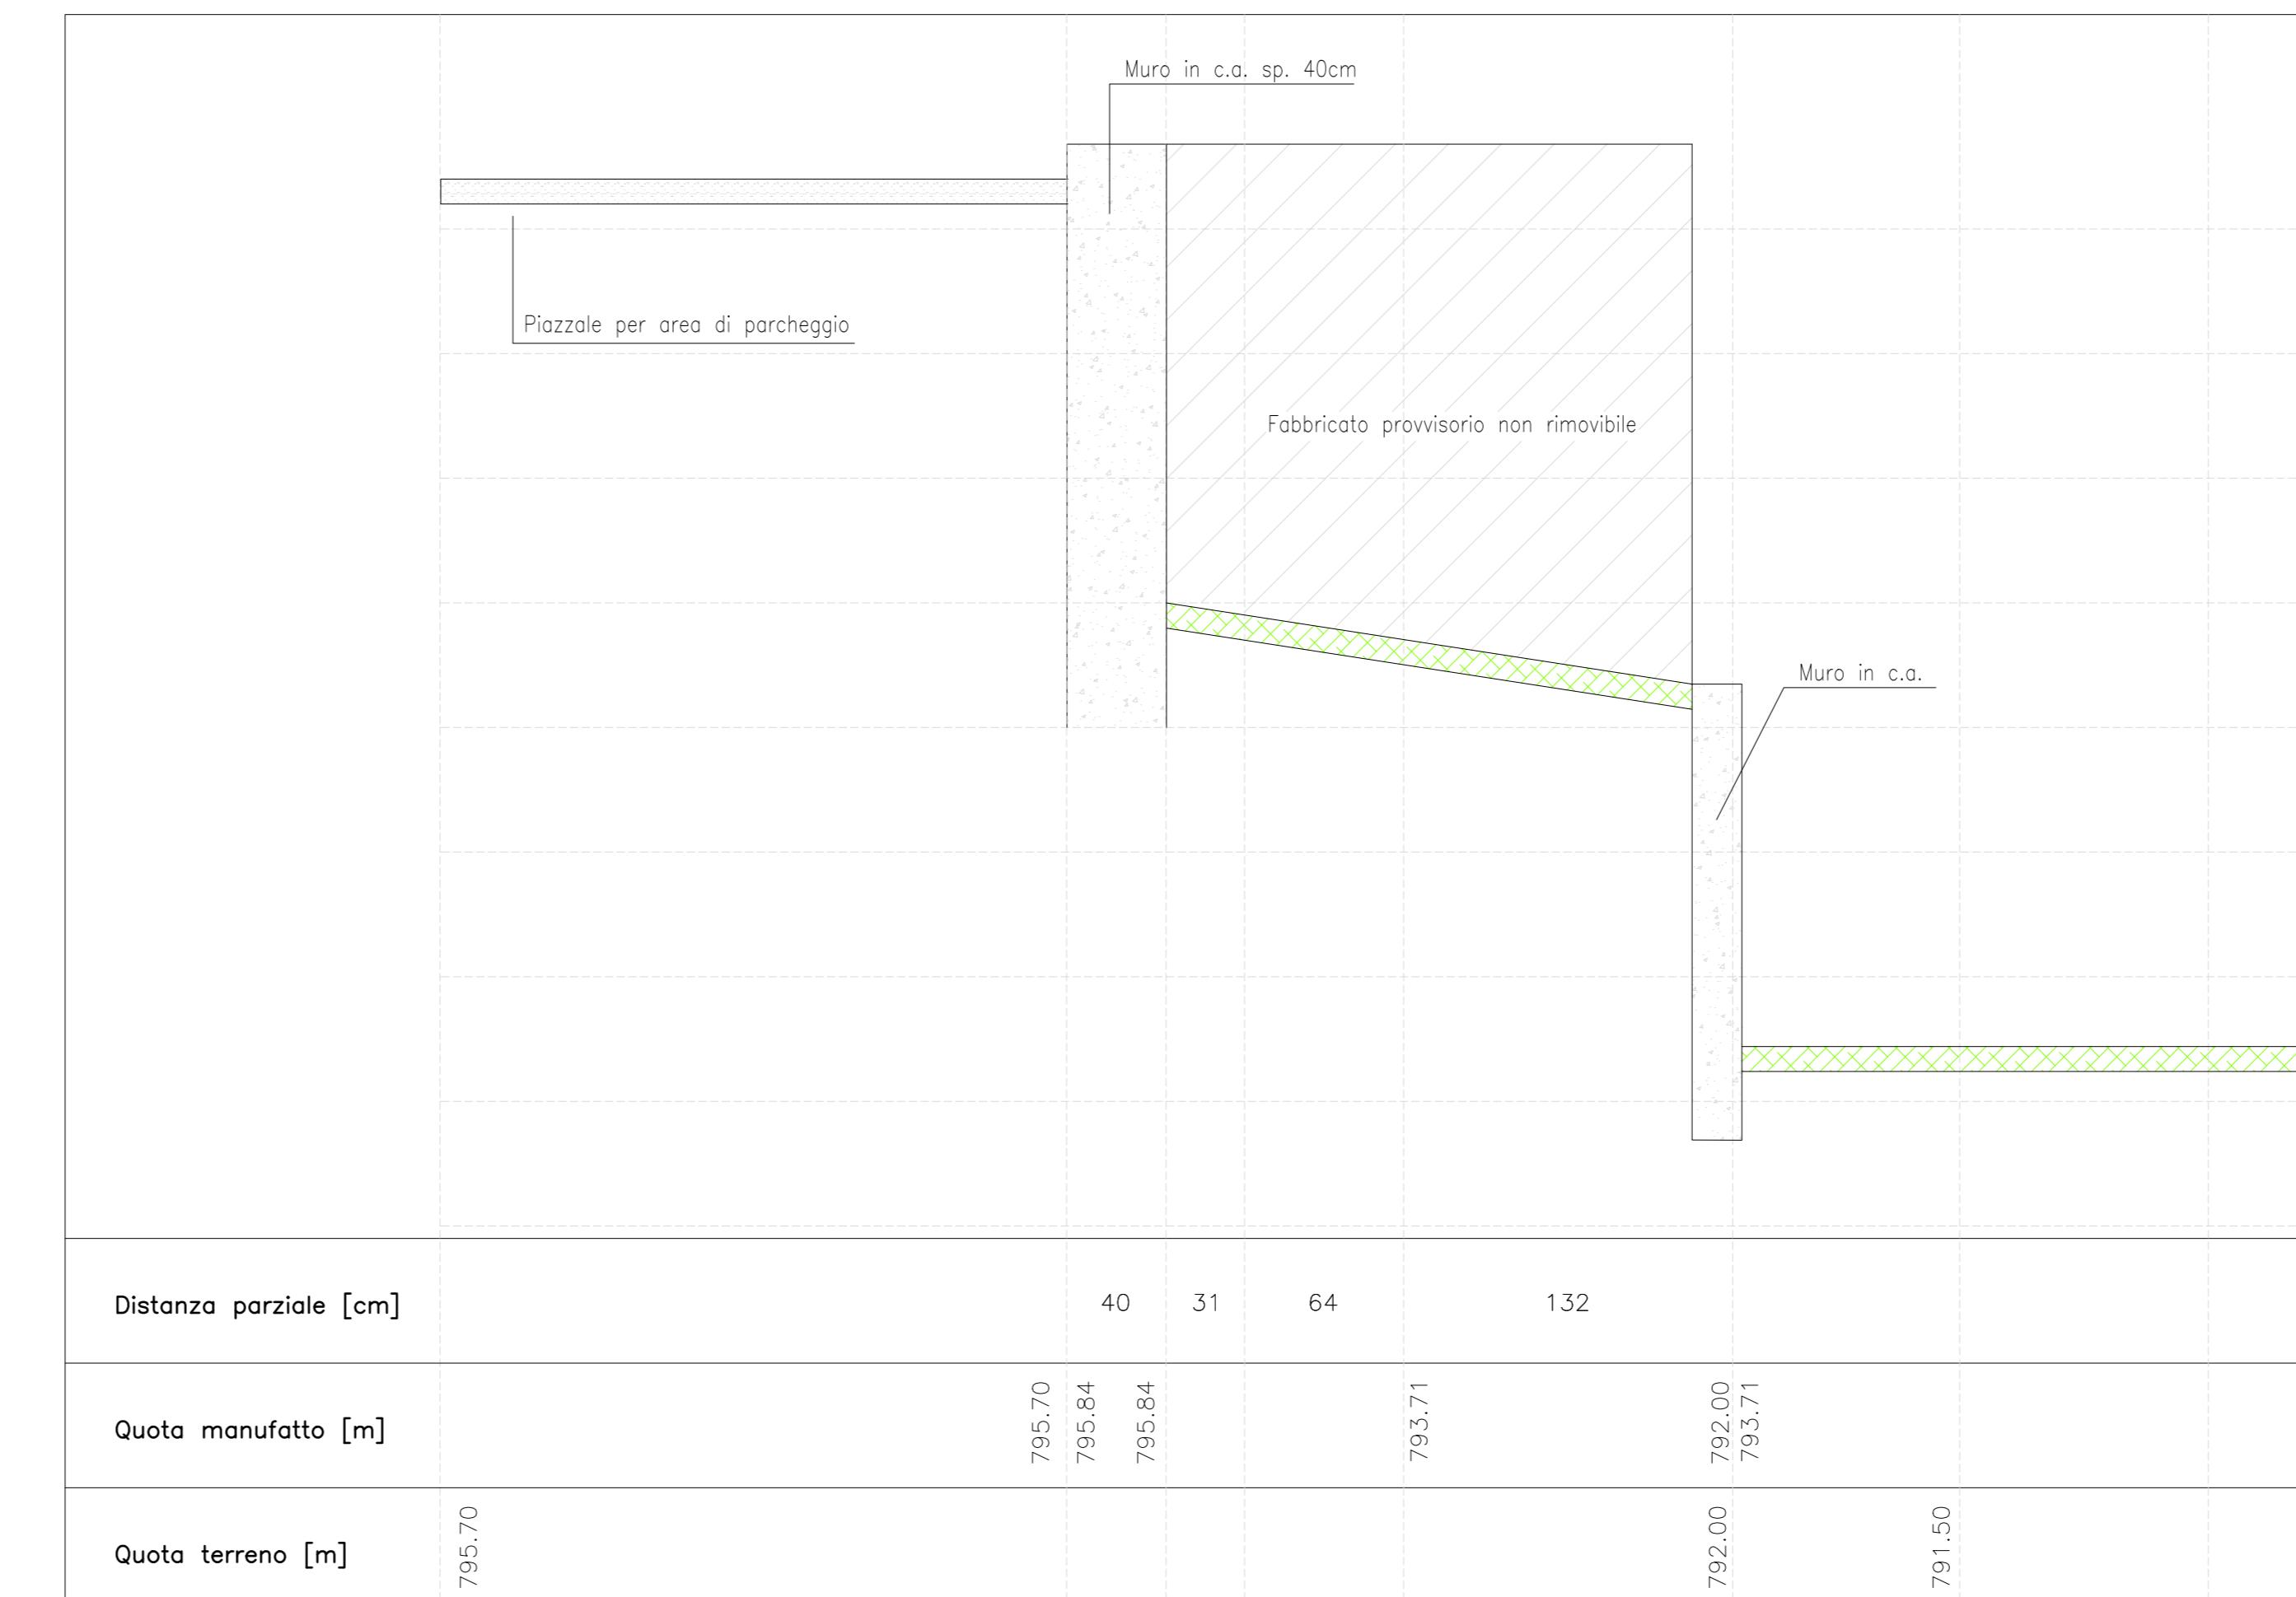

SEZIONE 5-5

1:25